



SPECUWIN

MEP Services

Specuwin's team of expert Revit drafters possesses the technical skills and software proficiency to transform architectural dreams into actionable building plans. We understand that the architect's vision is paramount, and our expertise in Revit allows us to meticulously translate those concepts into detailed, precise MEP drawings.

Why Specuwin?

Accuracy and Efficiency: Our Revit skills ensure that MEP systems flawlessly integrate with the architectural design, avoiding costly clashes and delays during construction.

Enhanced Communication: Clear and detailed MEP drawings foster better communication between architects, structural engineers, and contractors, leading to a smoother building process.

Faster Timelines: By taking care of the MEP drawings, Specuwin frees up your in-house team to focus on core design elements, streamlining project timelines.

Identify Potential Issues: During the MEP design phase, we can proactively identify potential conflicts with the architectural or structural plans, saving time and resources down the line.

Optimize for Efficiency: Our knowledge of MEP systems allows us to suggest design tweaks that can enhance the overall efficiency and sustainability of the building.

3D Modeling Expertise: For complex projects, we can create 3D MEP models that facilitate better design coordination and clash detection.



Beyond the Samples:

The few Revit drawings you see here are just a glimpse of our extensive portfolio. We're not limited to Revit, however. Our team is proficient in a wide range of industry-standard software, including Archicad, Navisworks, and AutoCAD. This versatility allows us to translate your vision into precise technical drawings, regardless of the specific software requirements of your project.

This demonstrates your broad skillset and adaptability, reassuring potential clients that you can handle diverse project needs.




Electrical Layout Sheet

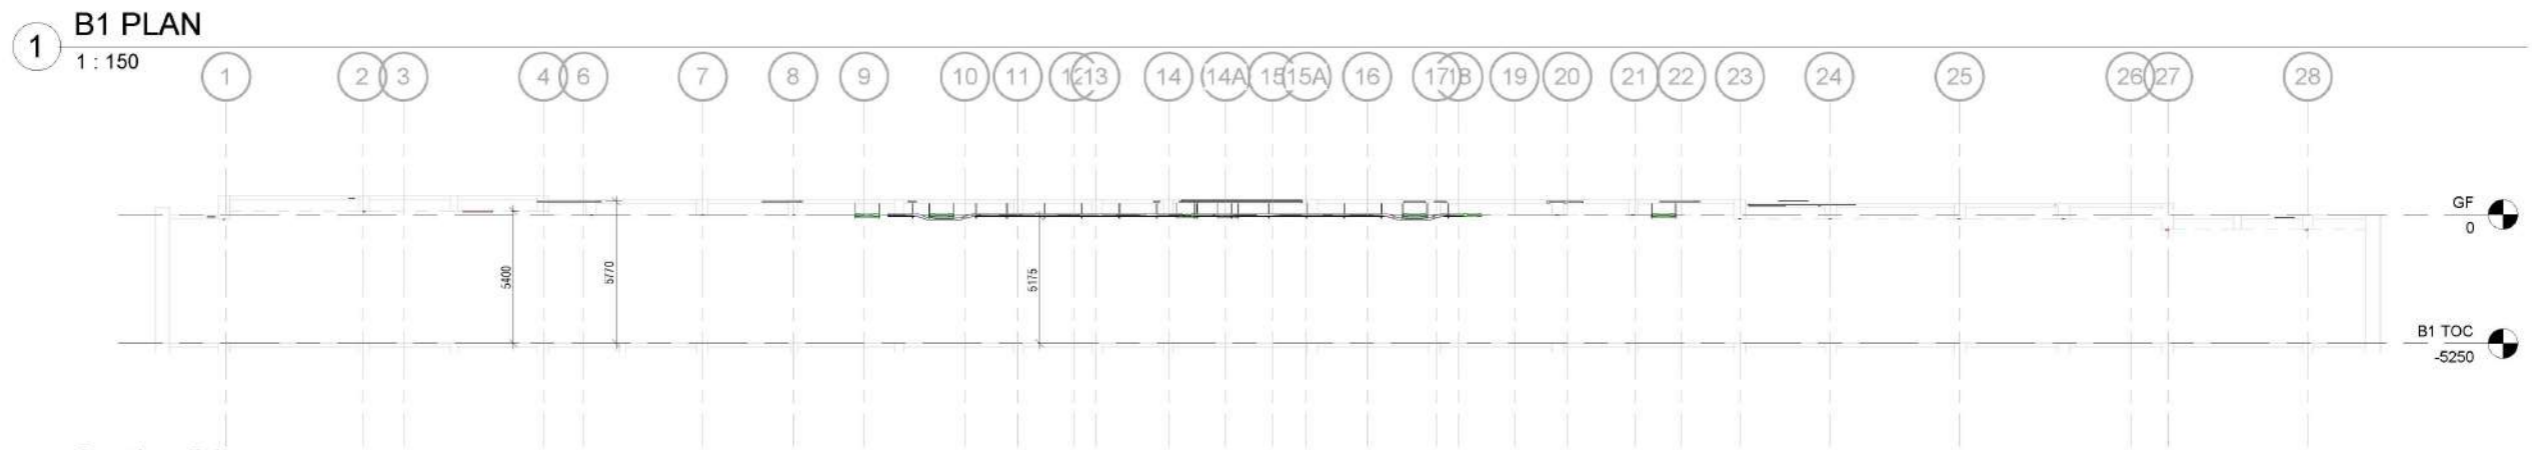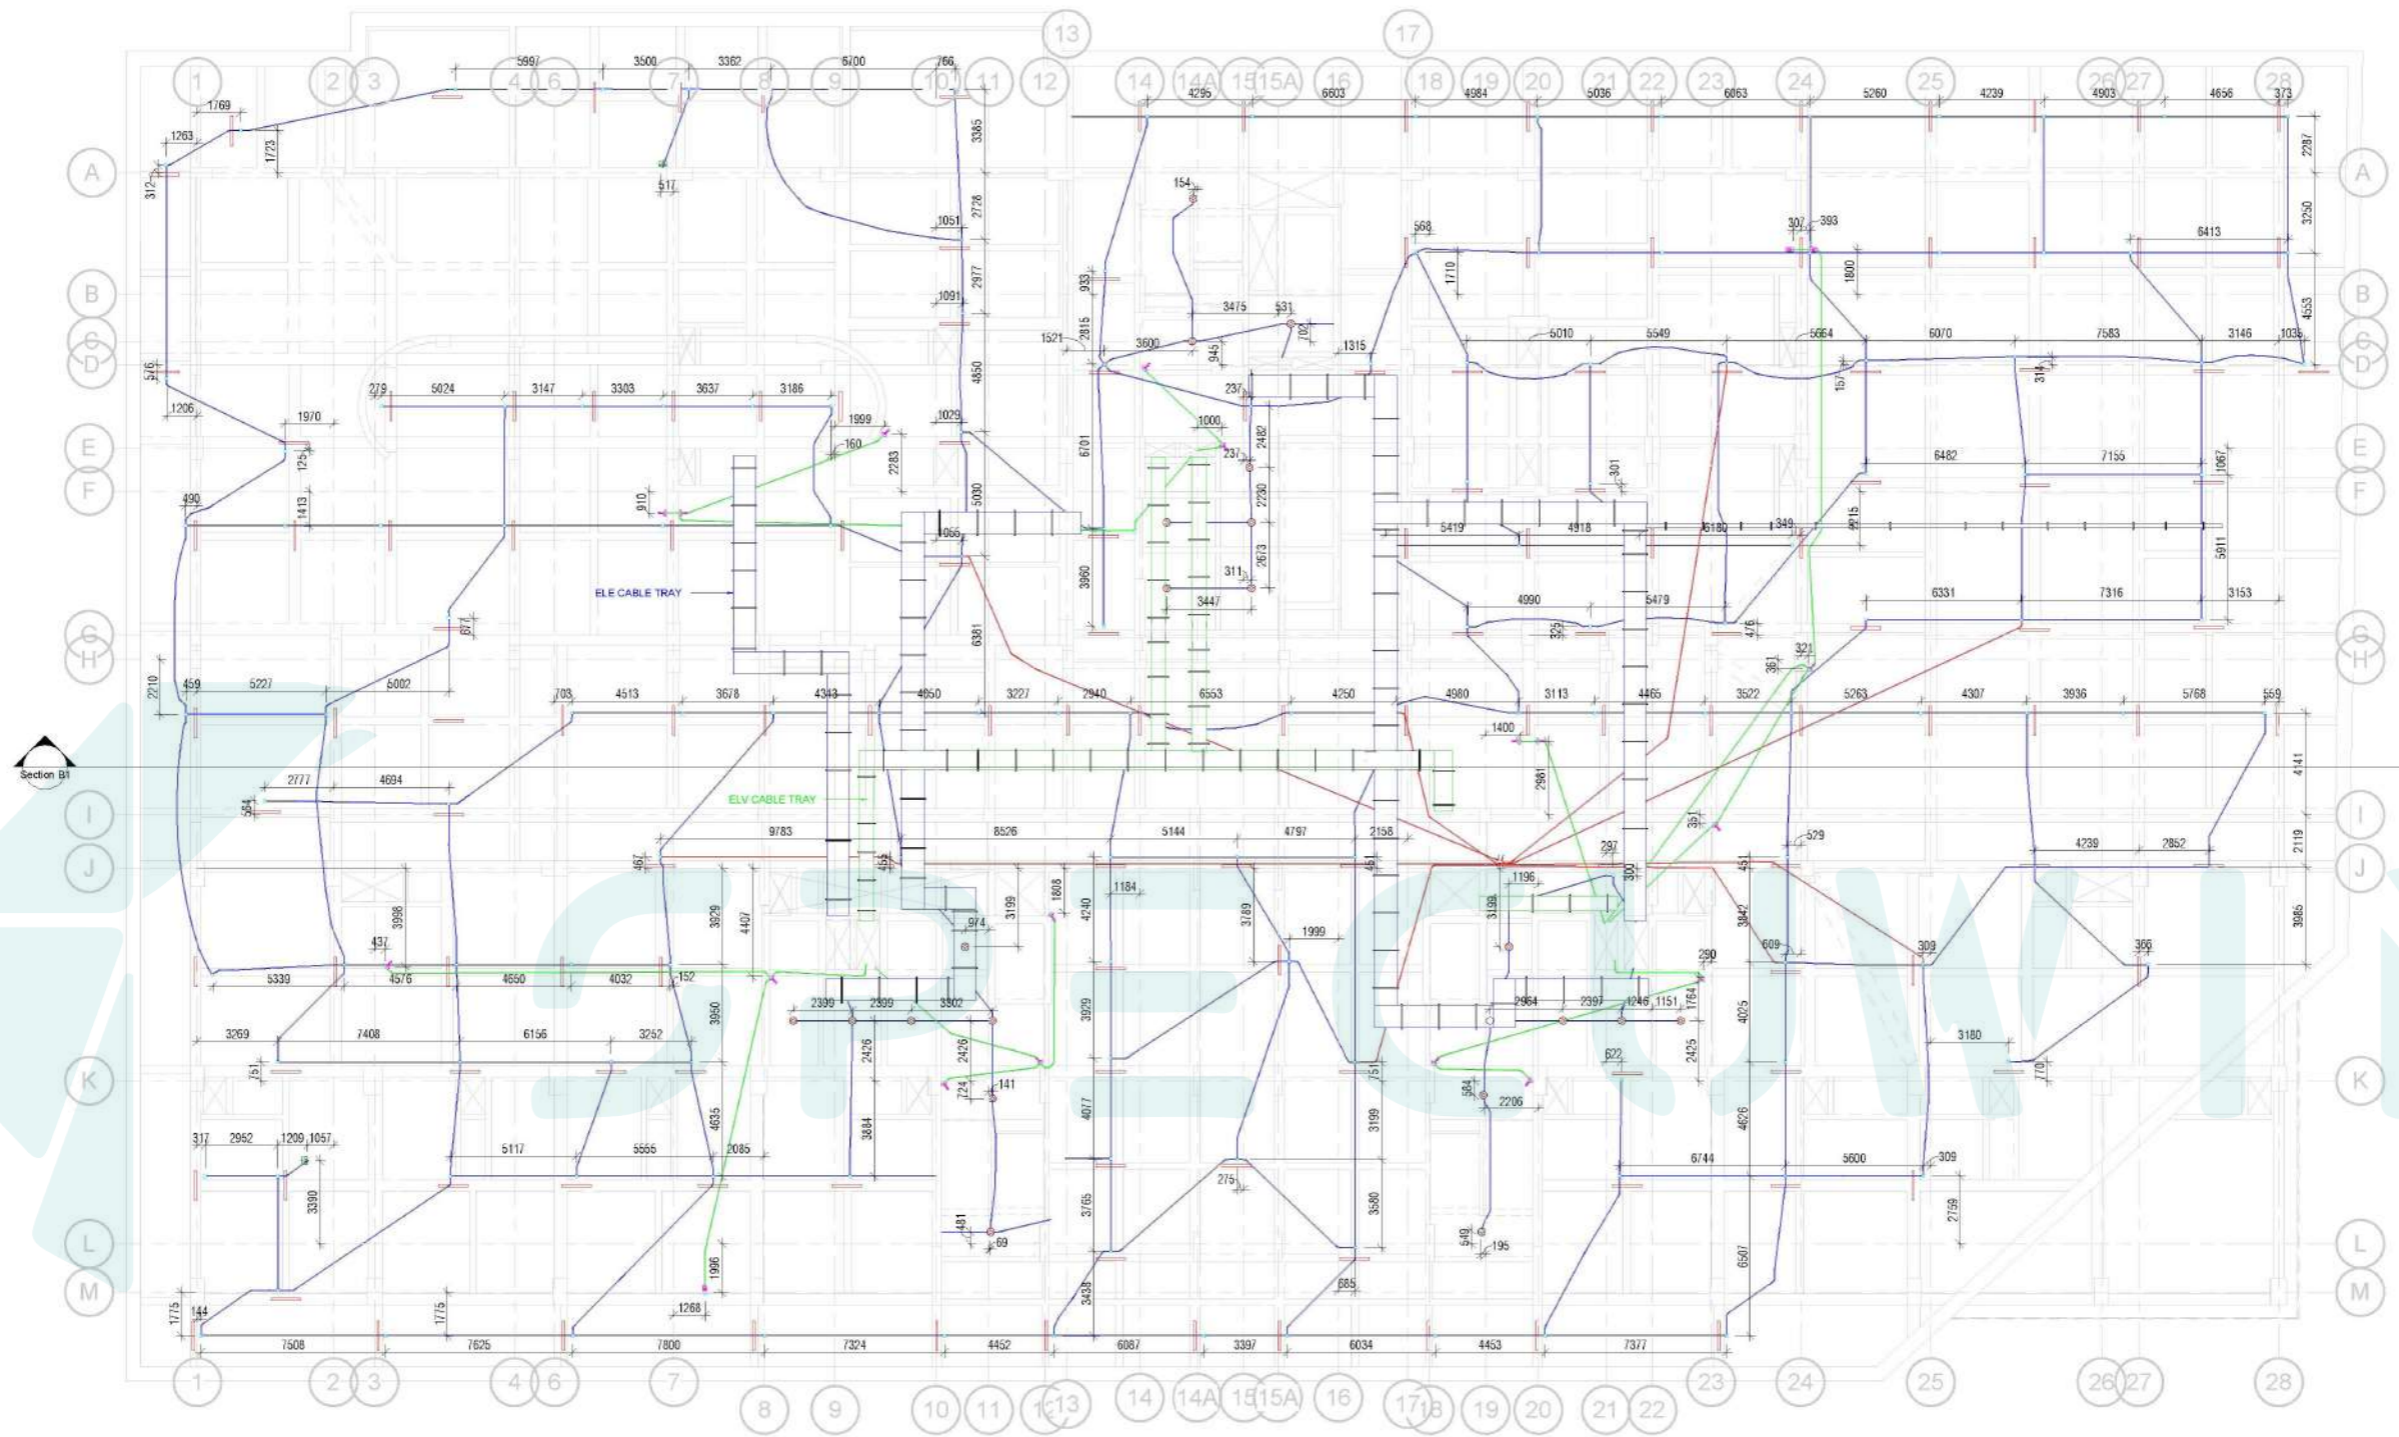


Basement 1

Electrical Layout Sheet

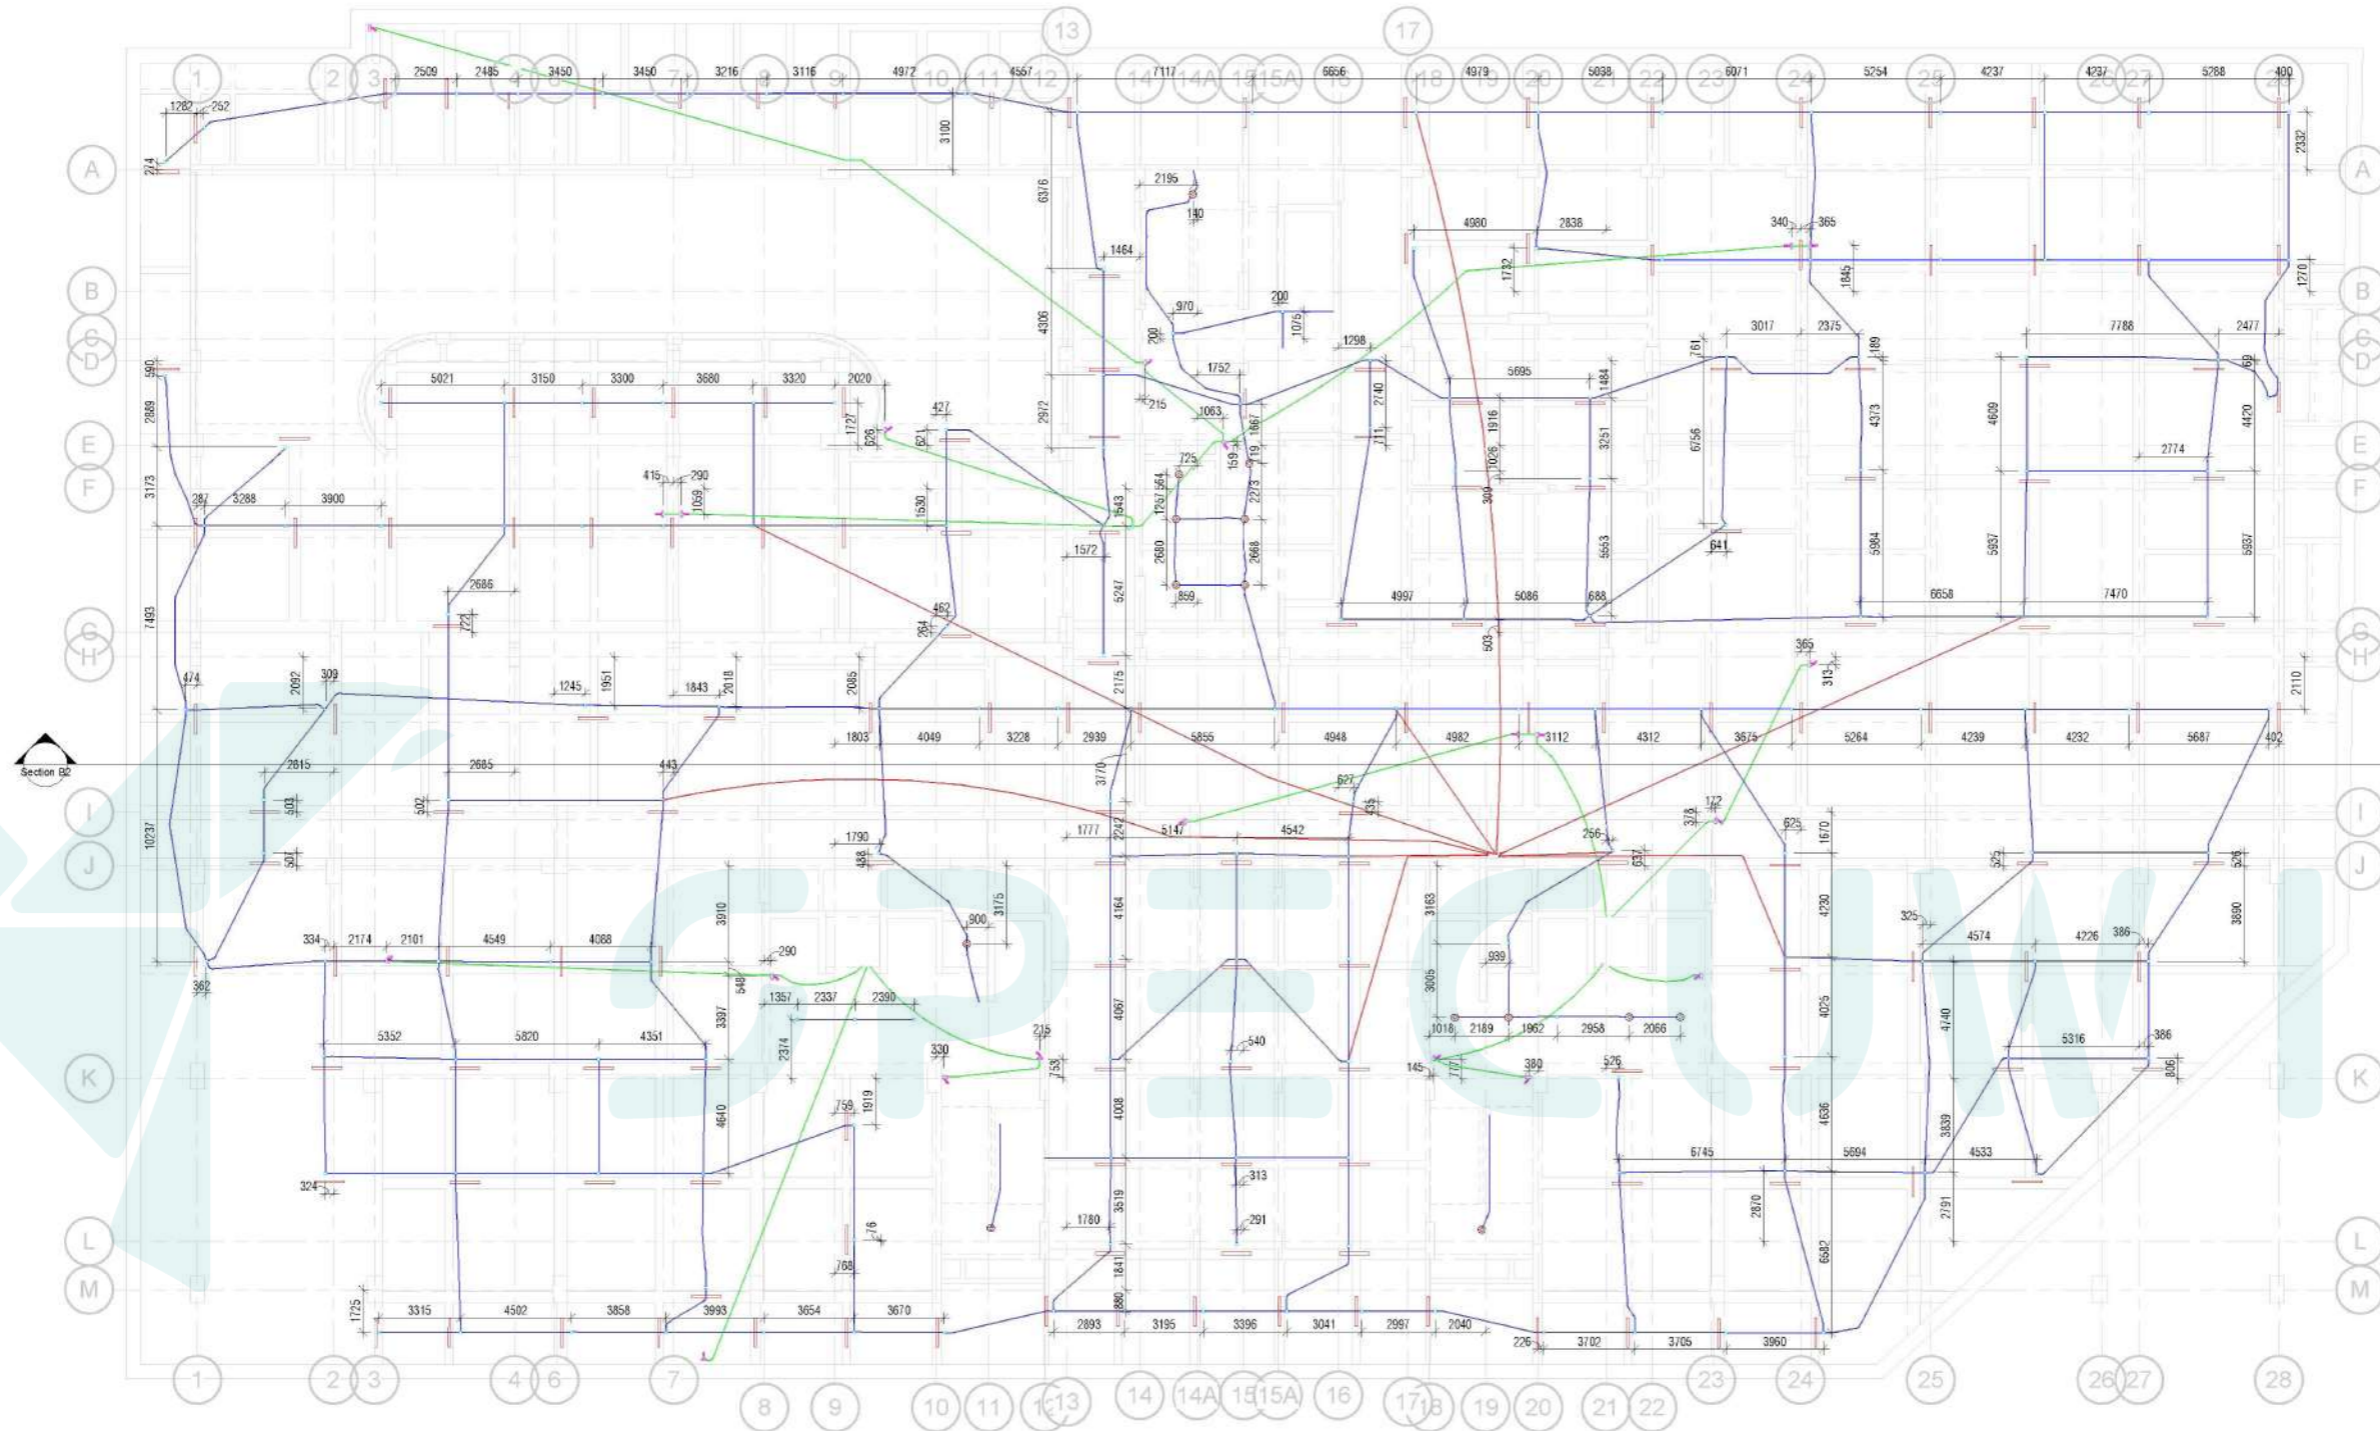


1 B2 PLAN
1 : 150

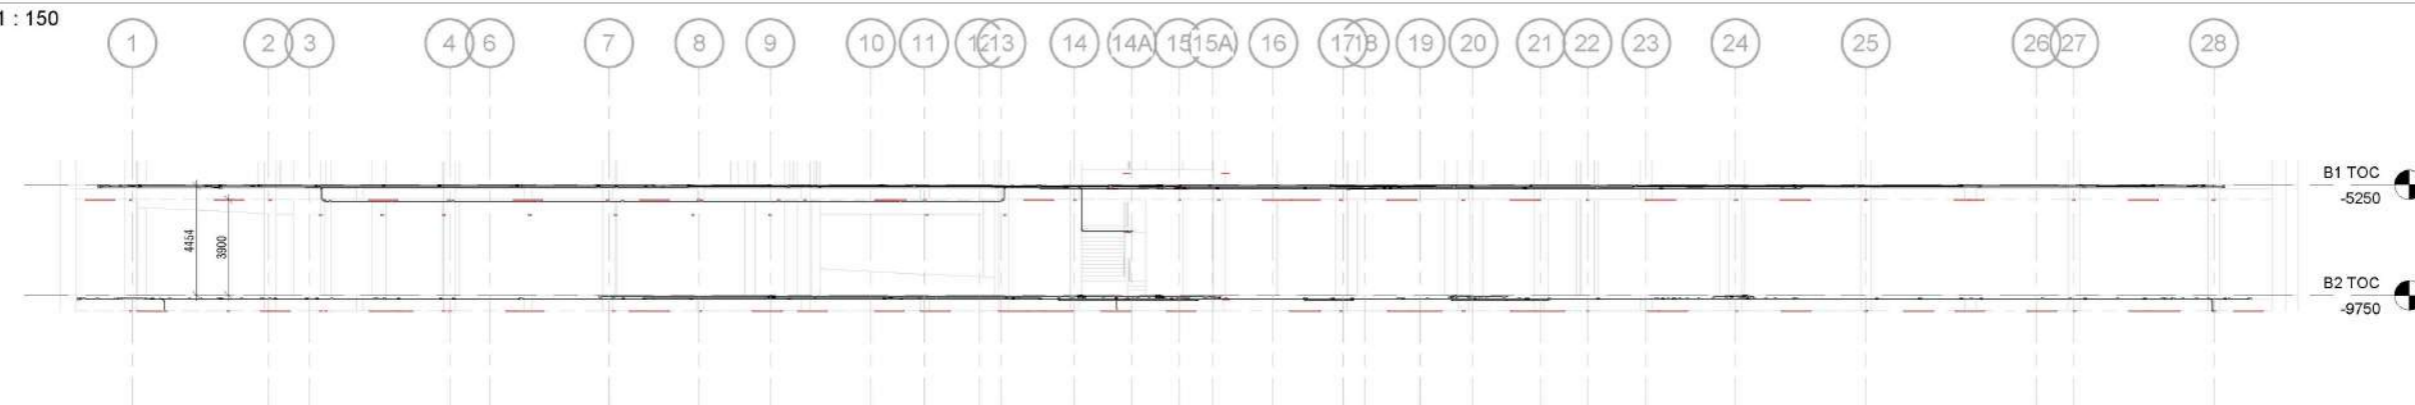


2 Section B2
1 : 150

Fire Fighting Layout Sheet

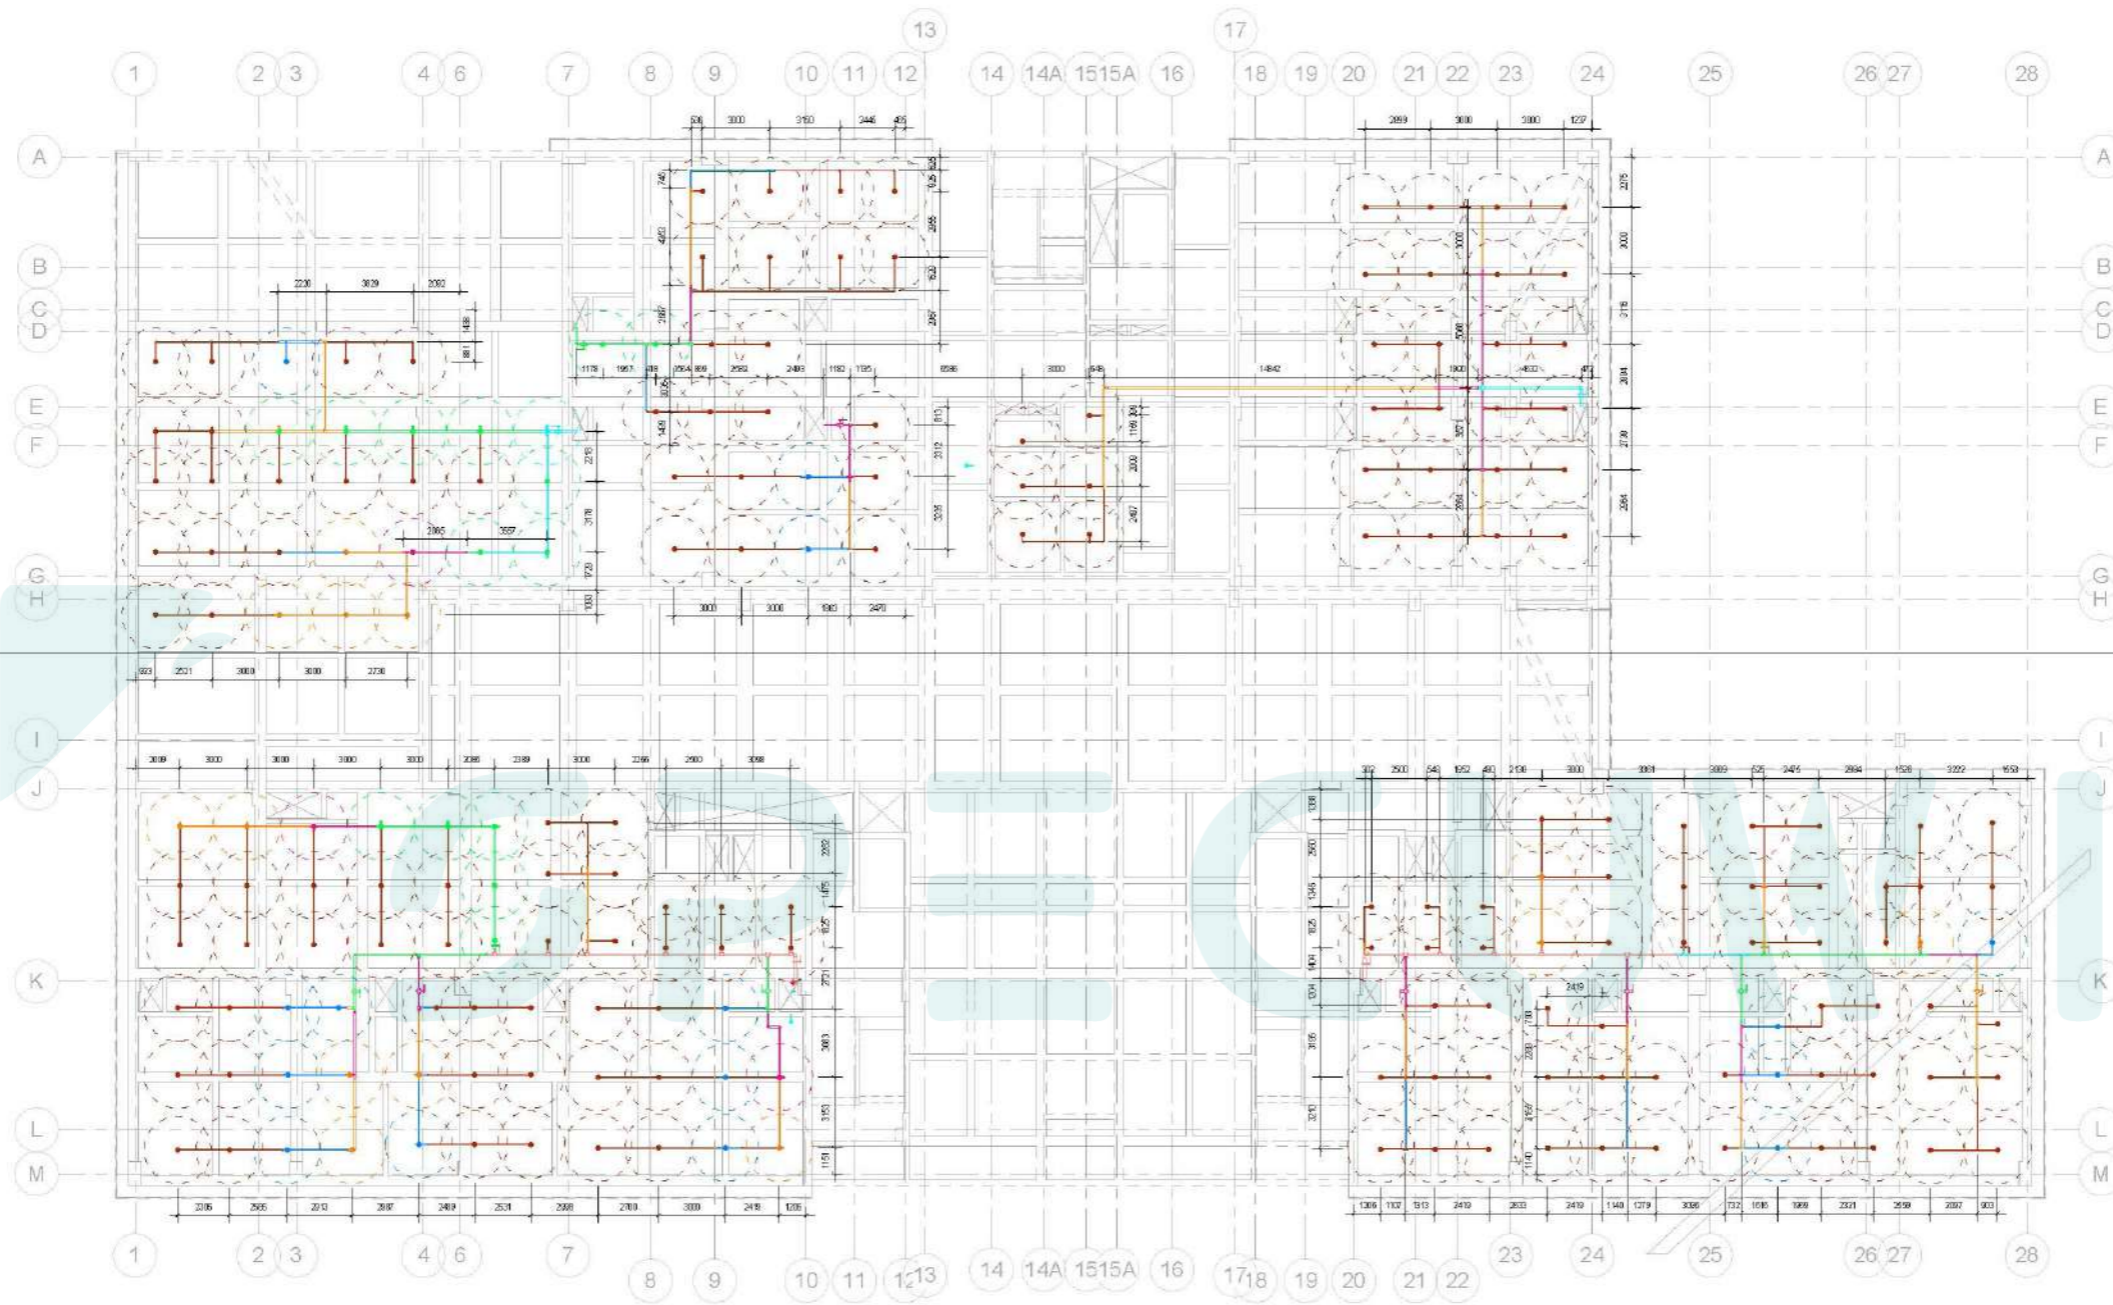



1 GF PLAN
1: 150

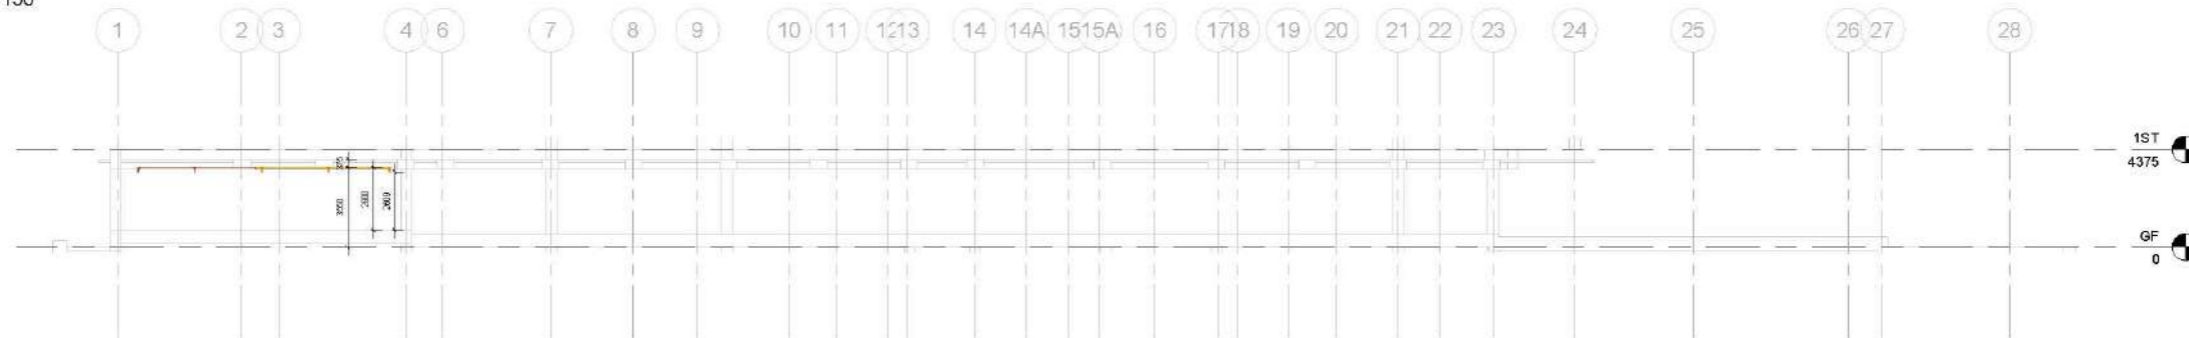

2 Section GF
1: 150


Groundfloor

Fire Fighting Layout Sheet

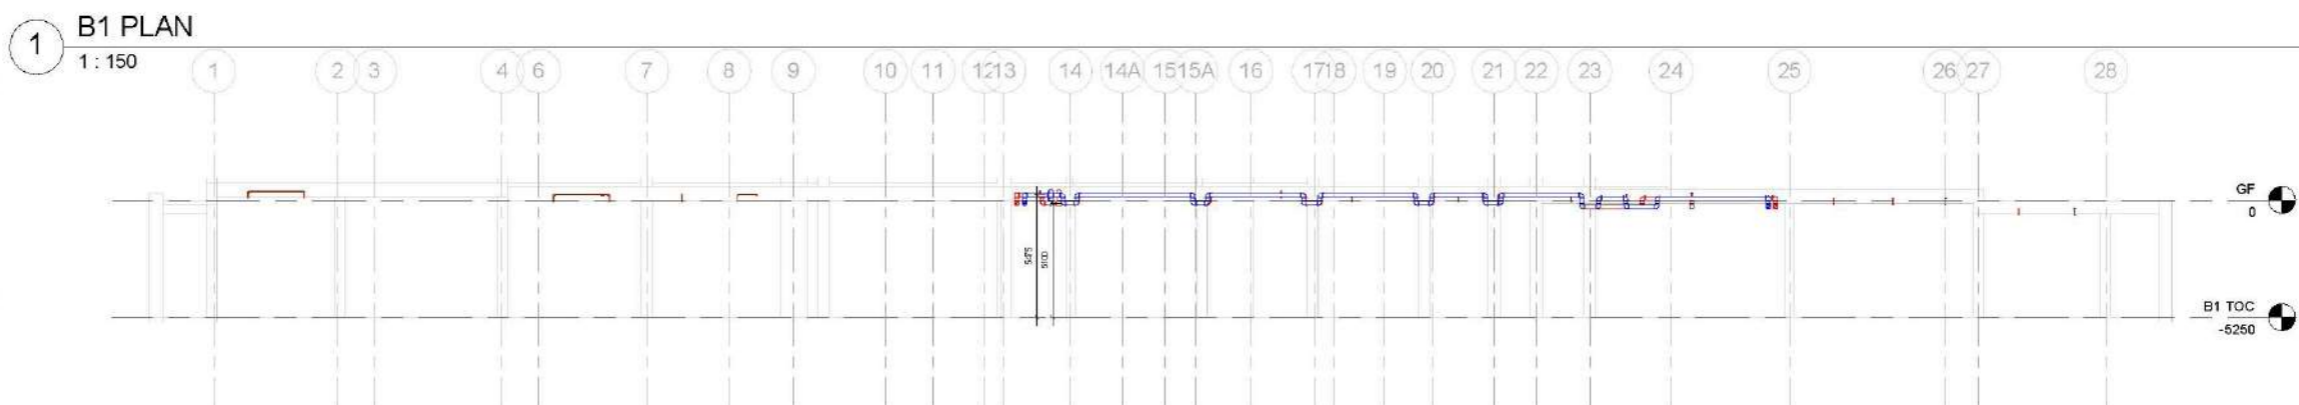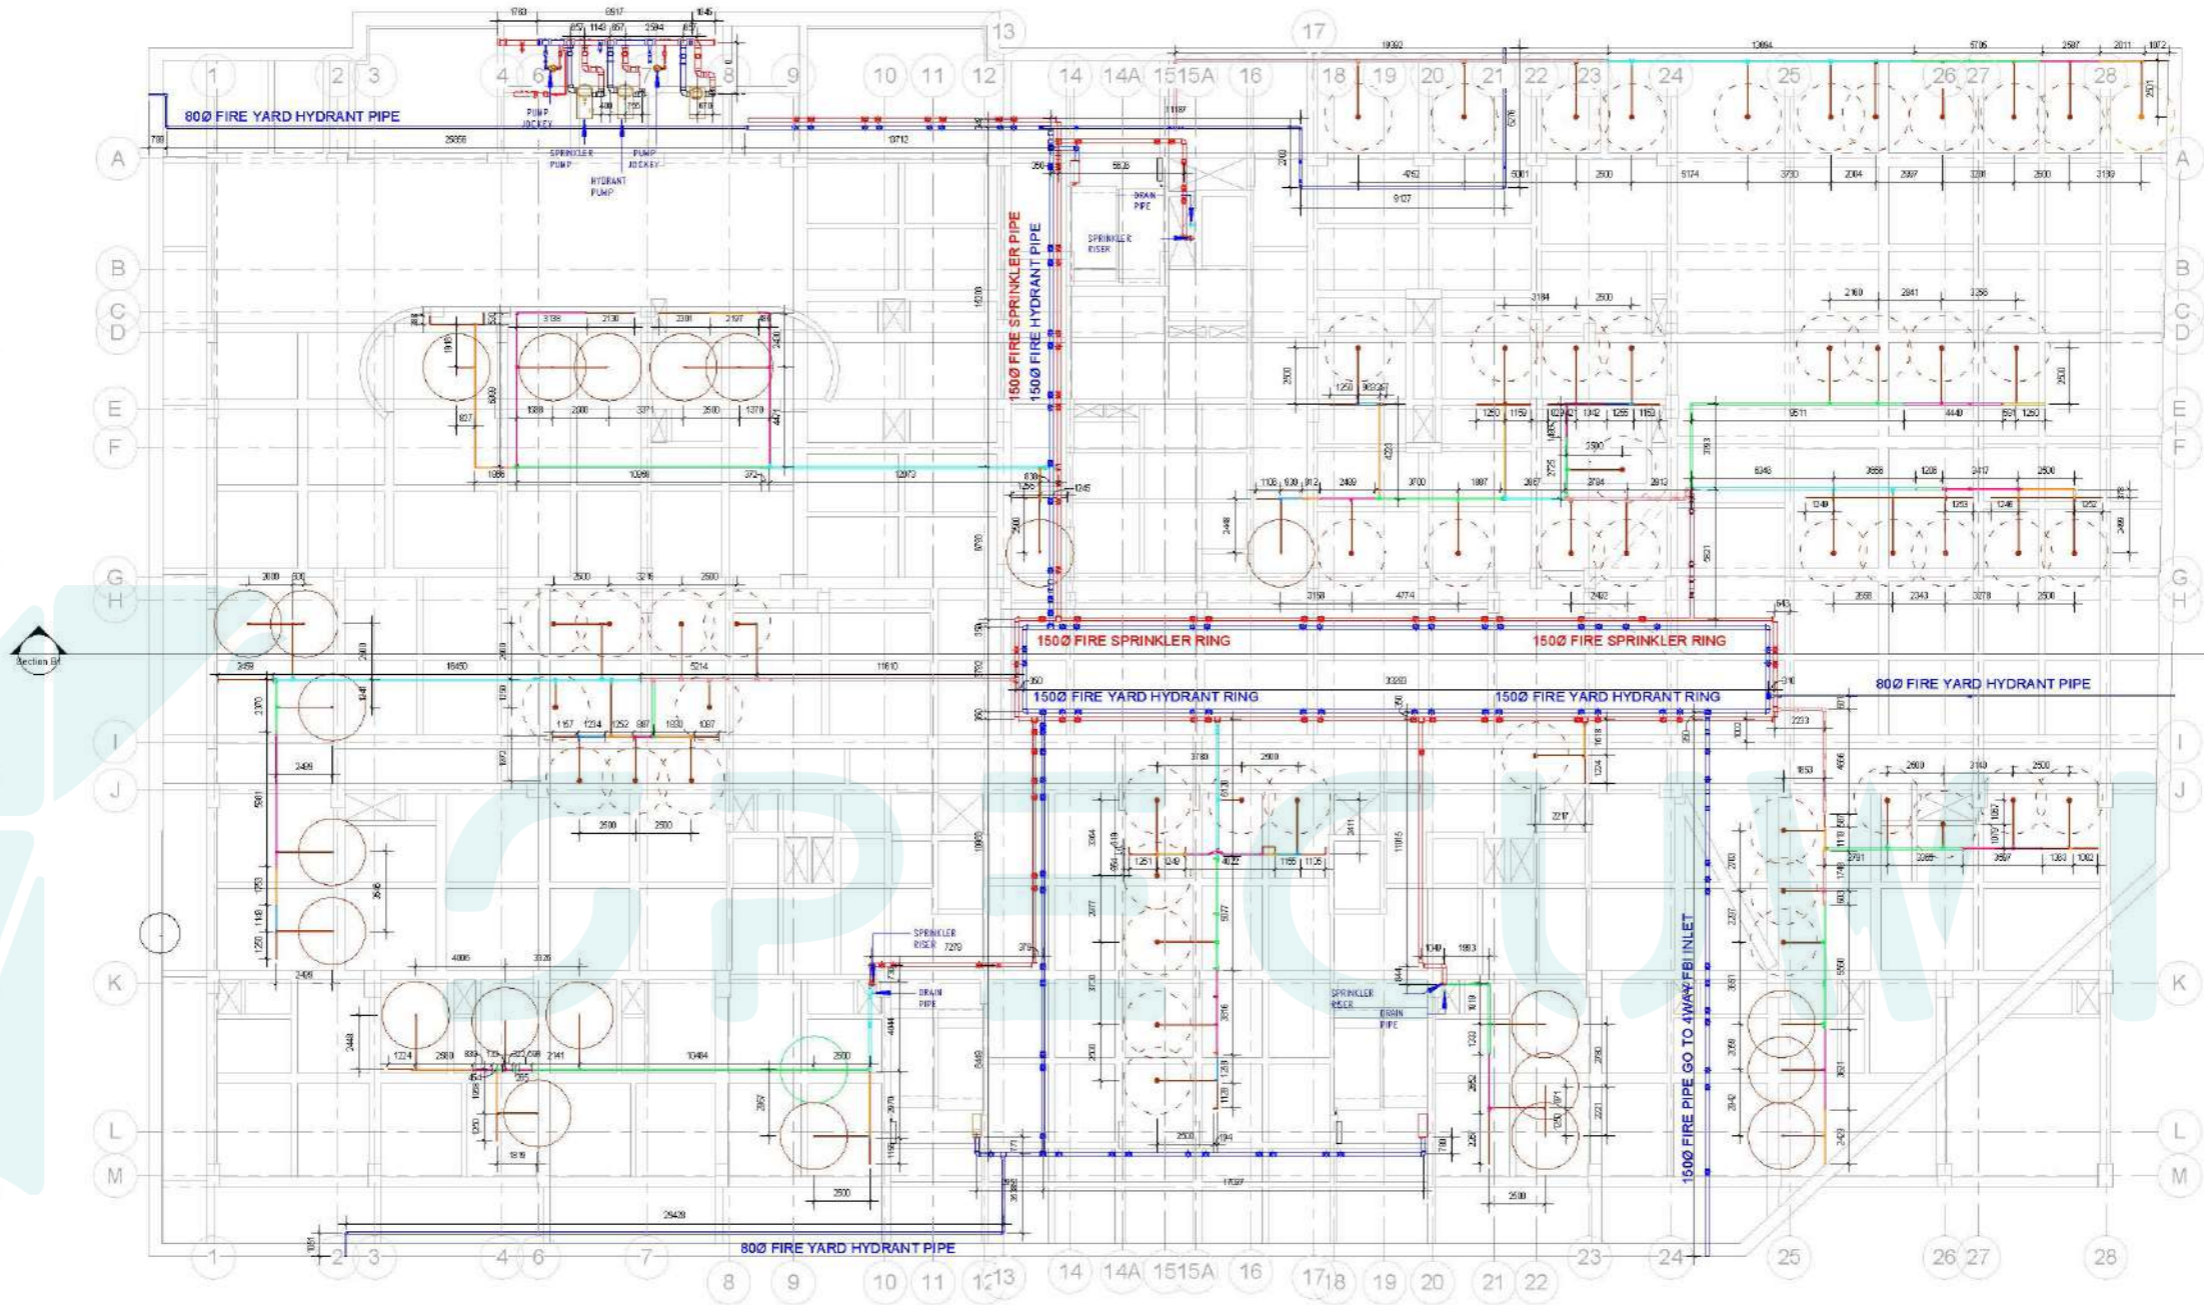


2 Section B1
1:150

Fire Fighting Layout Sheet

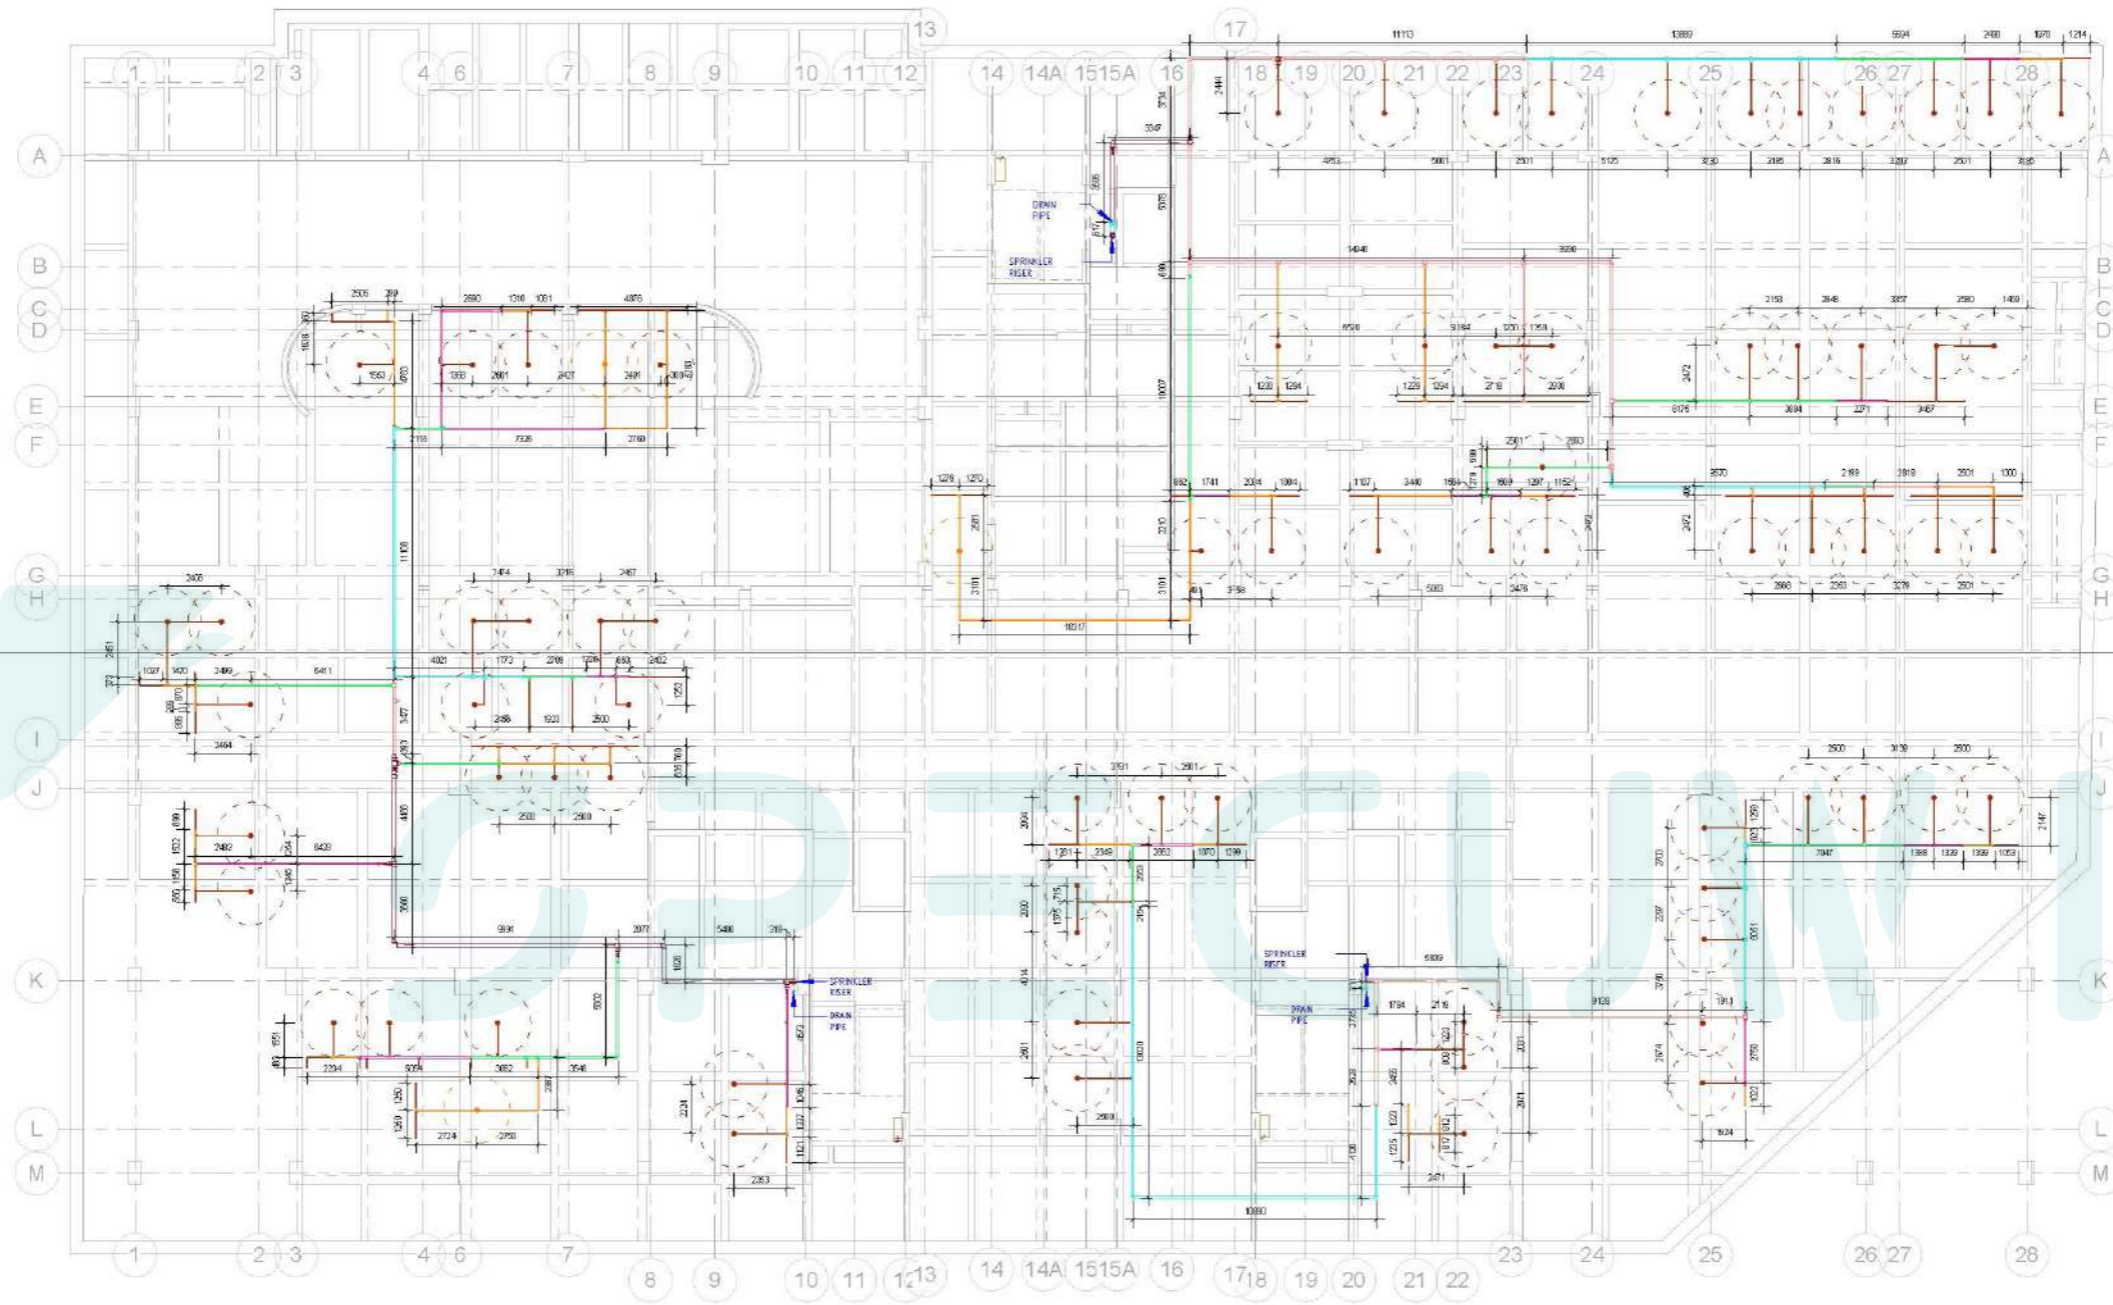


1 B2 PLAN
1:150

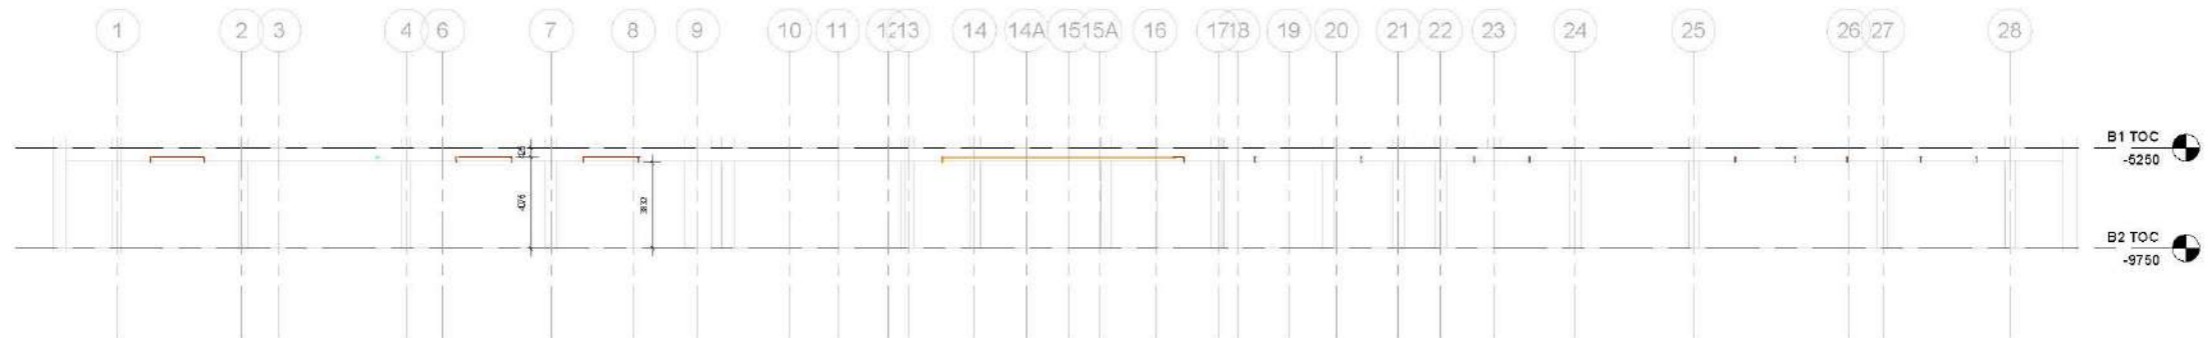


2 Section B2
1:150

Fire Fighting Layout Sheet

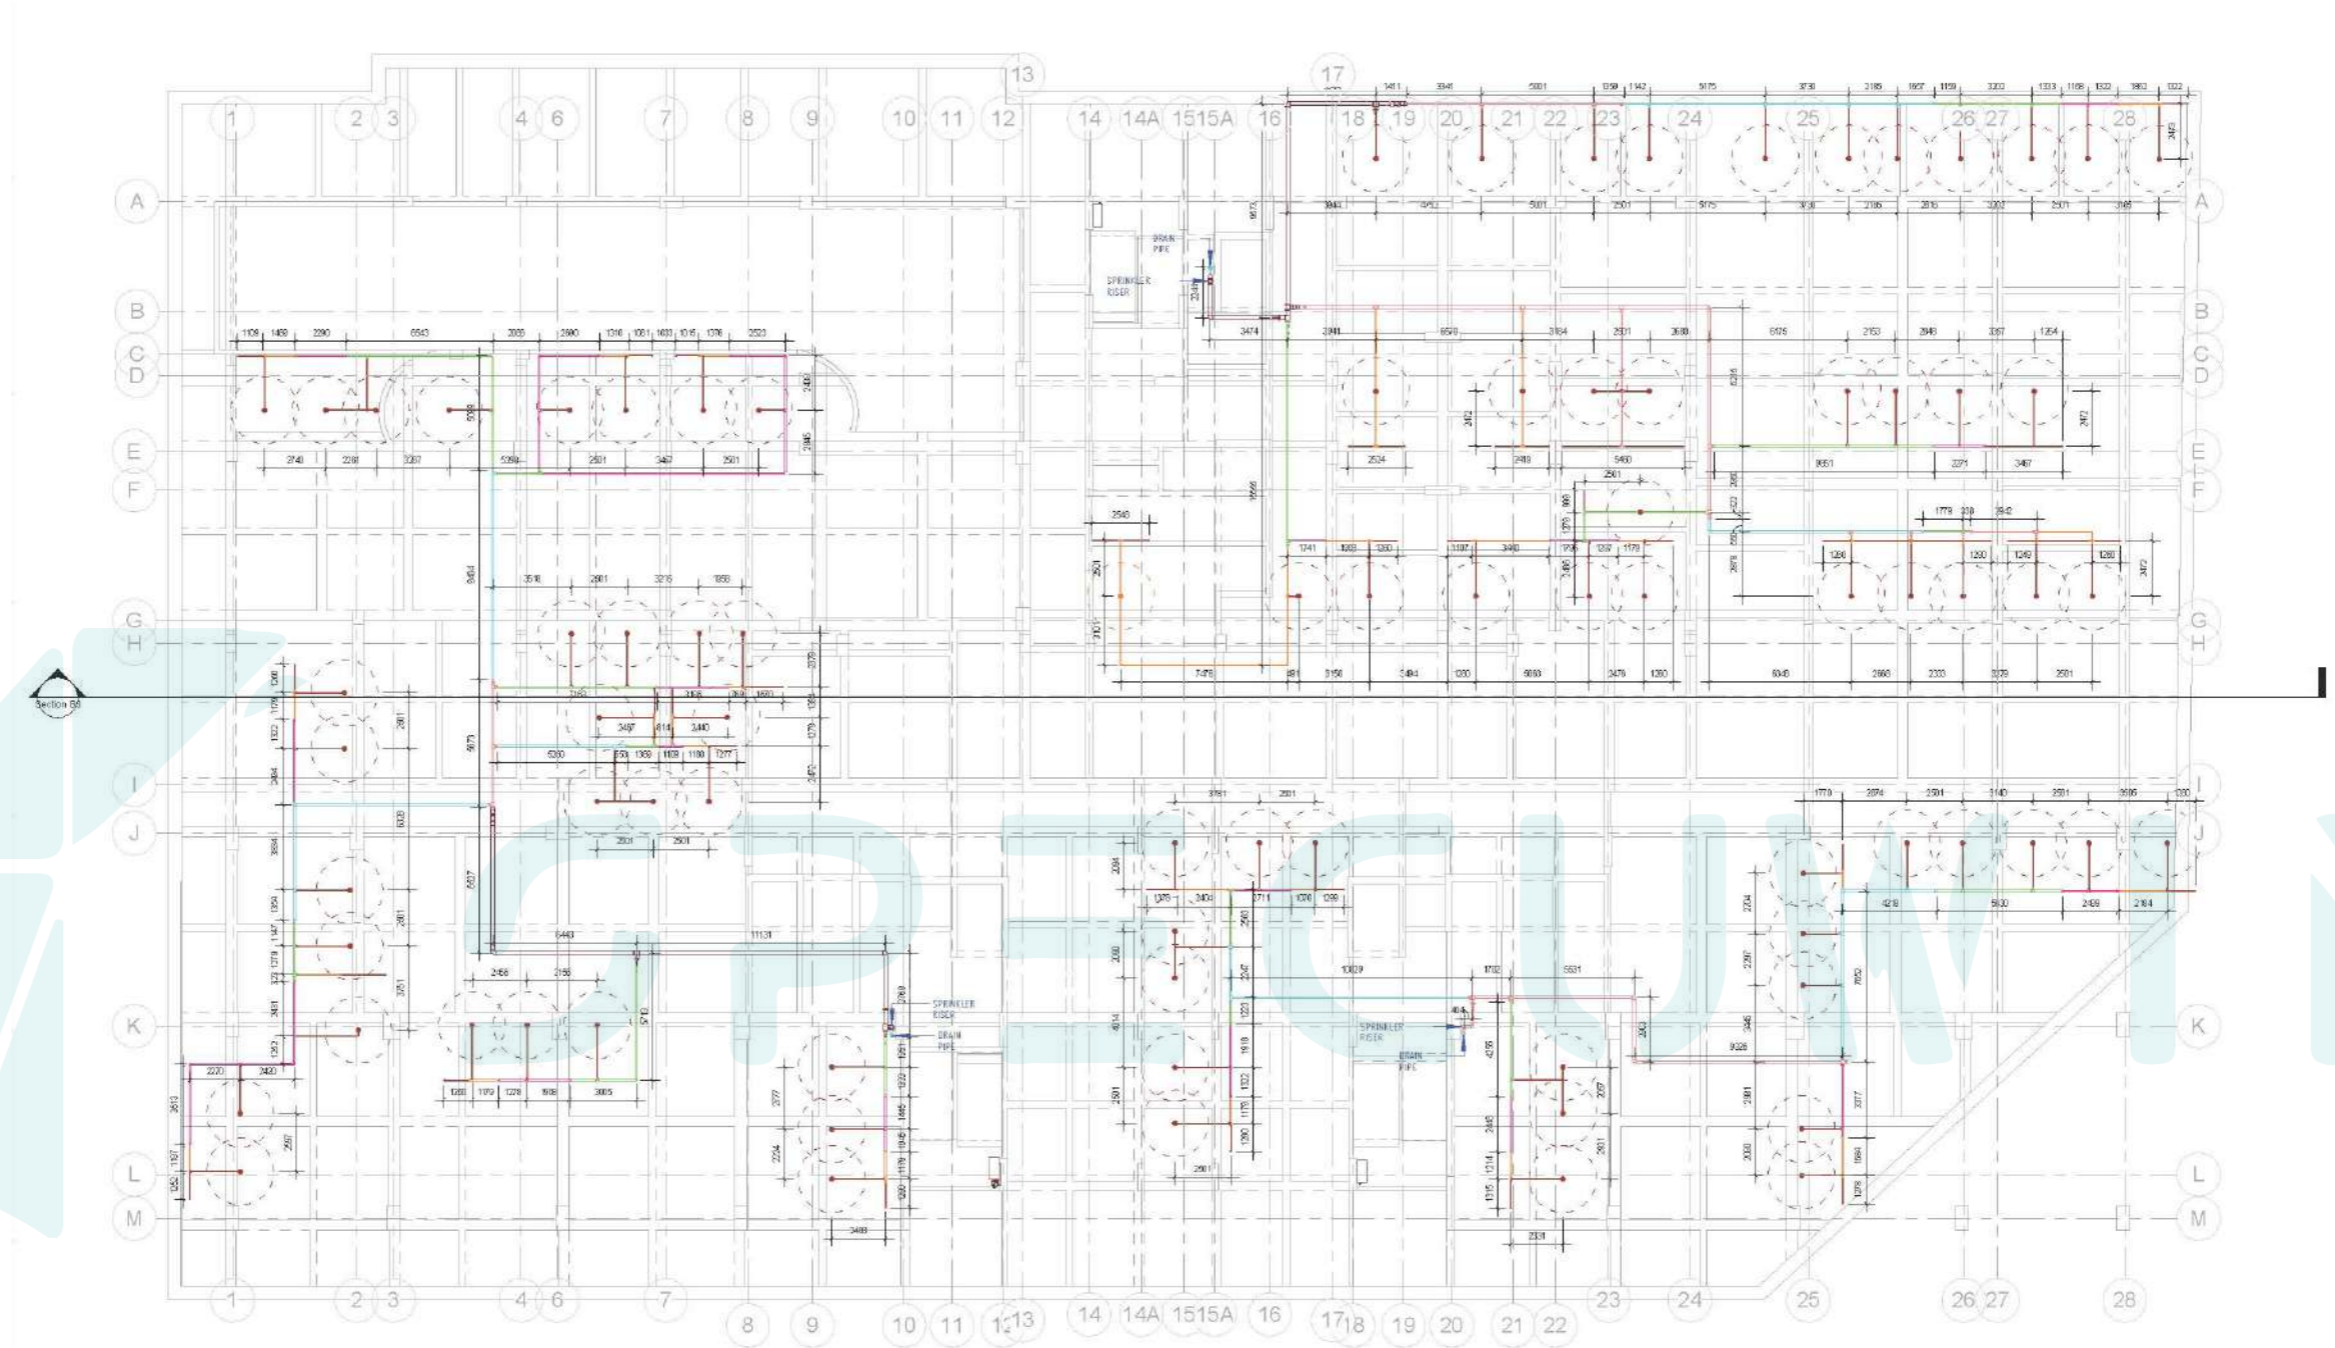

1 B3 PLAN
1:150

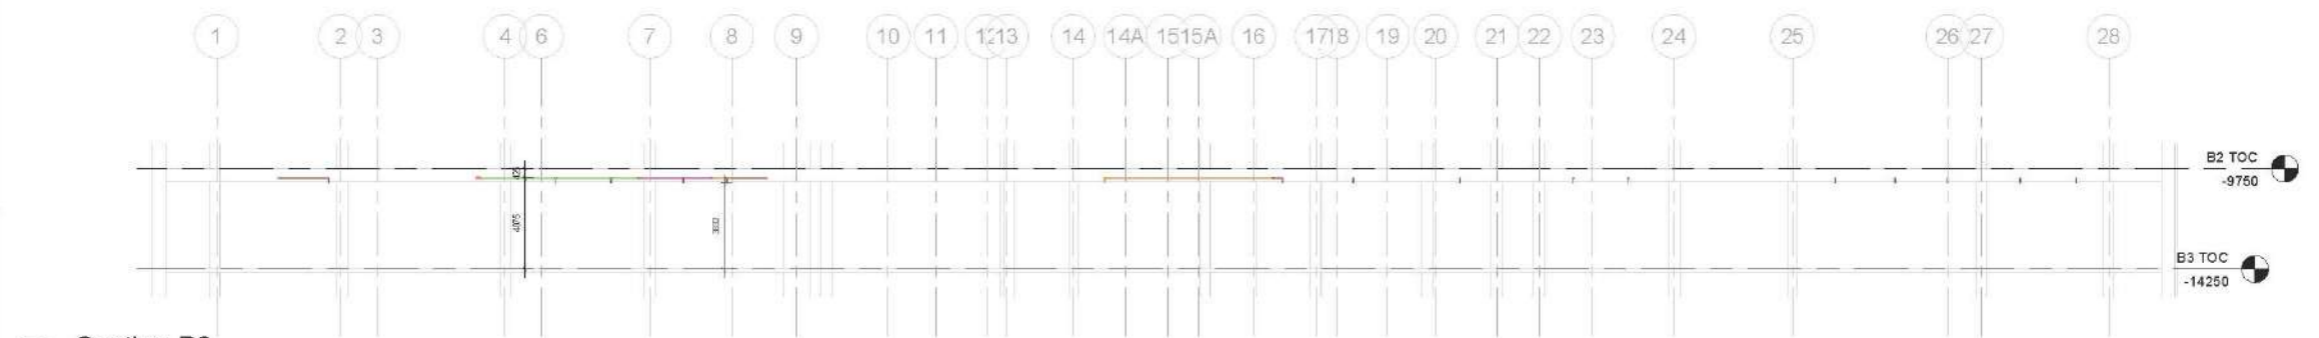

2 Section B3
1:150

The Specuwin Advantage:

By partnering with Specuwin, architecture and structural firms gain a valuable ally in the design-to-build process. We bridge the gap between designer's vision and technical execution, ensuring your projects come to life seamlessly and efficiently.

Let Specuwin be your trusted partner for all your MEP design needs. Contact us today to discuss your project and discover how we can help you bring your vision to life.



"Unlocking Architectural Potential, Together"

 @specuwin

 contact@specuwin.com

 +91 9855520392